


OLD SCHOOL HOUSE - GROUNDS PLAN

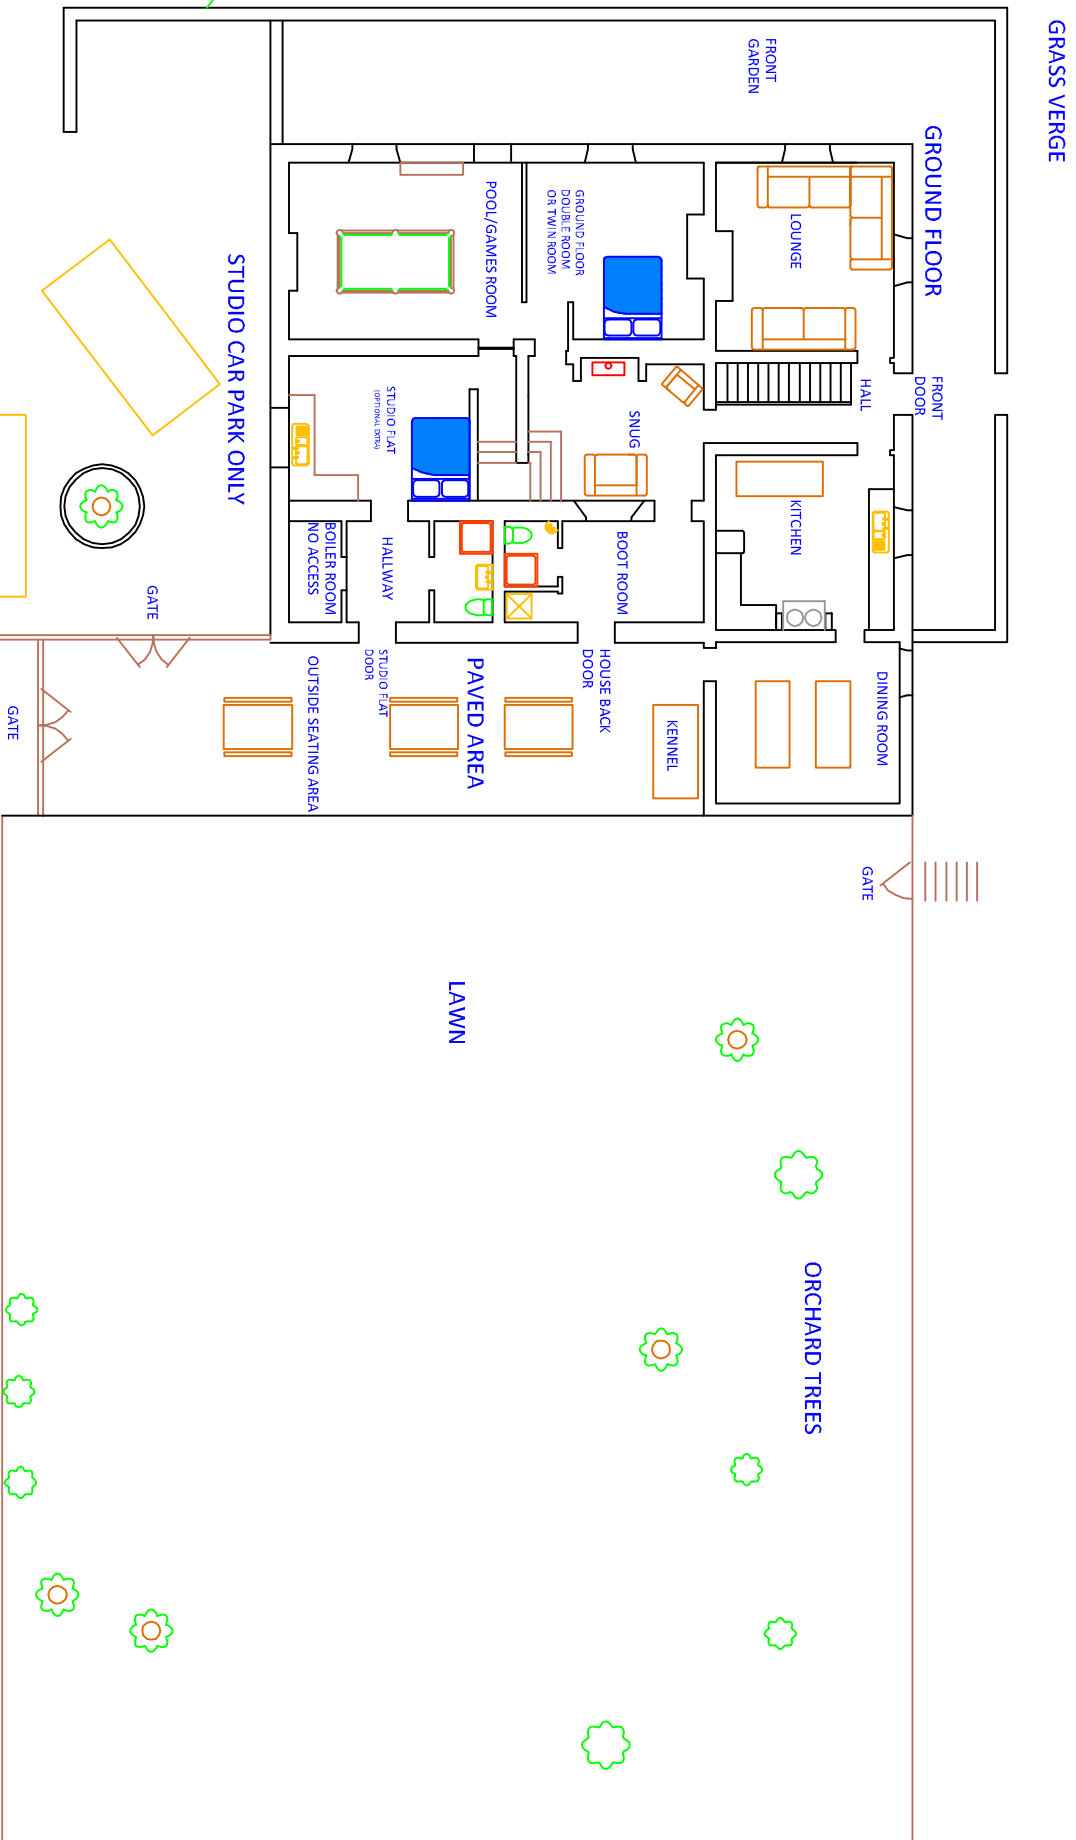

Paddock playing field
(42 MTRS X 42 MTRS)

